


New R/W

Line

Exist. R/W

Line

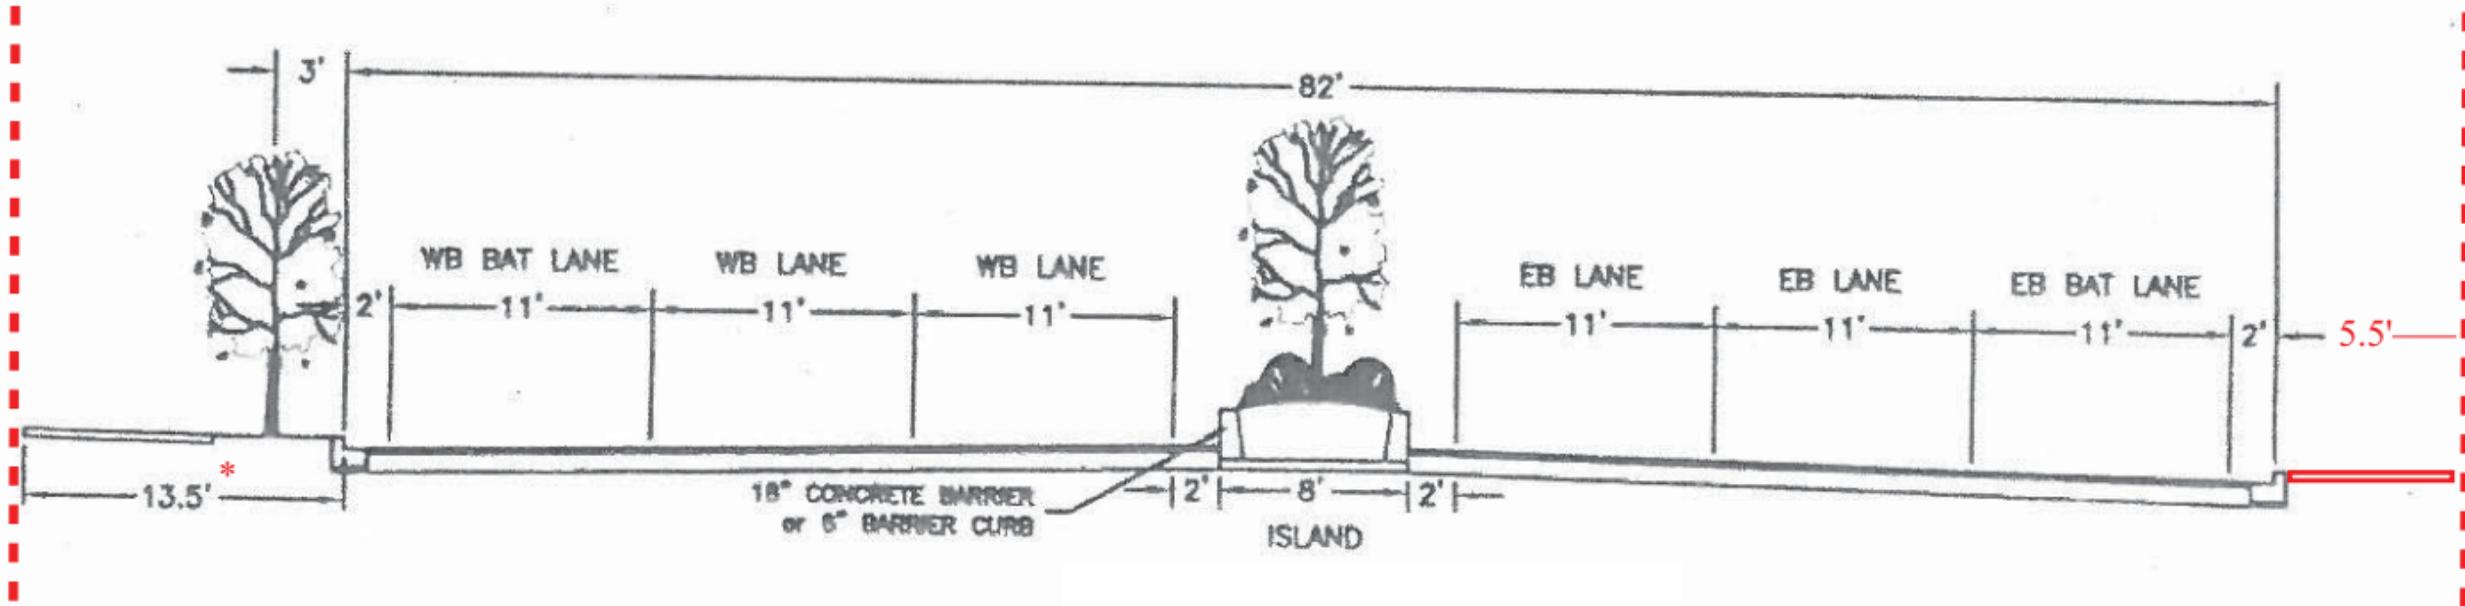

\*8.5' w/o Amenity Zone

NTS

Typical SR522 West A Roadway Section - Looking East of 63rd Ave NE